


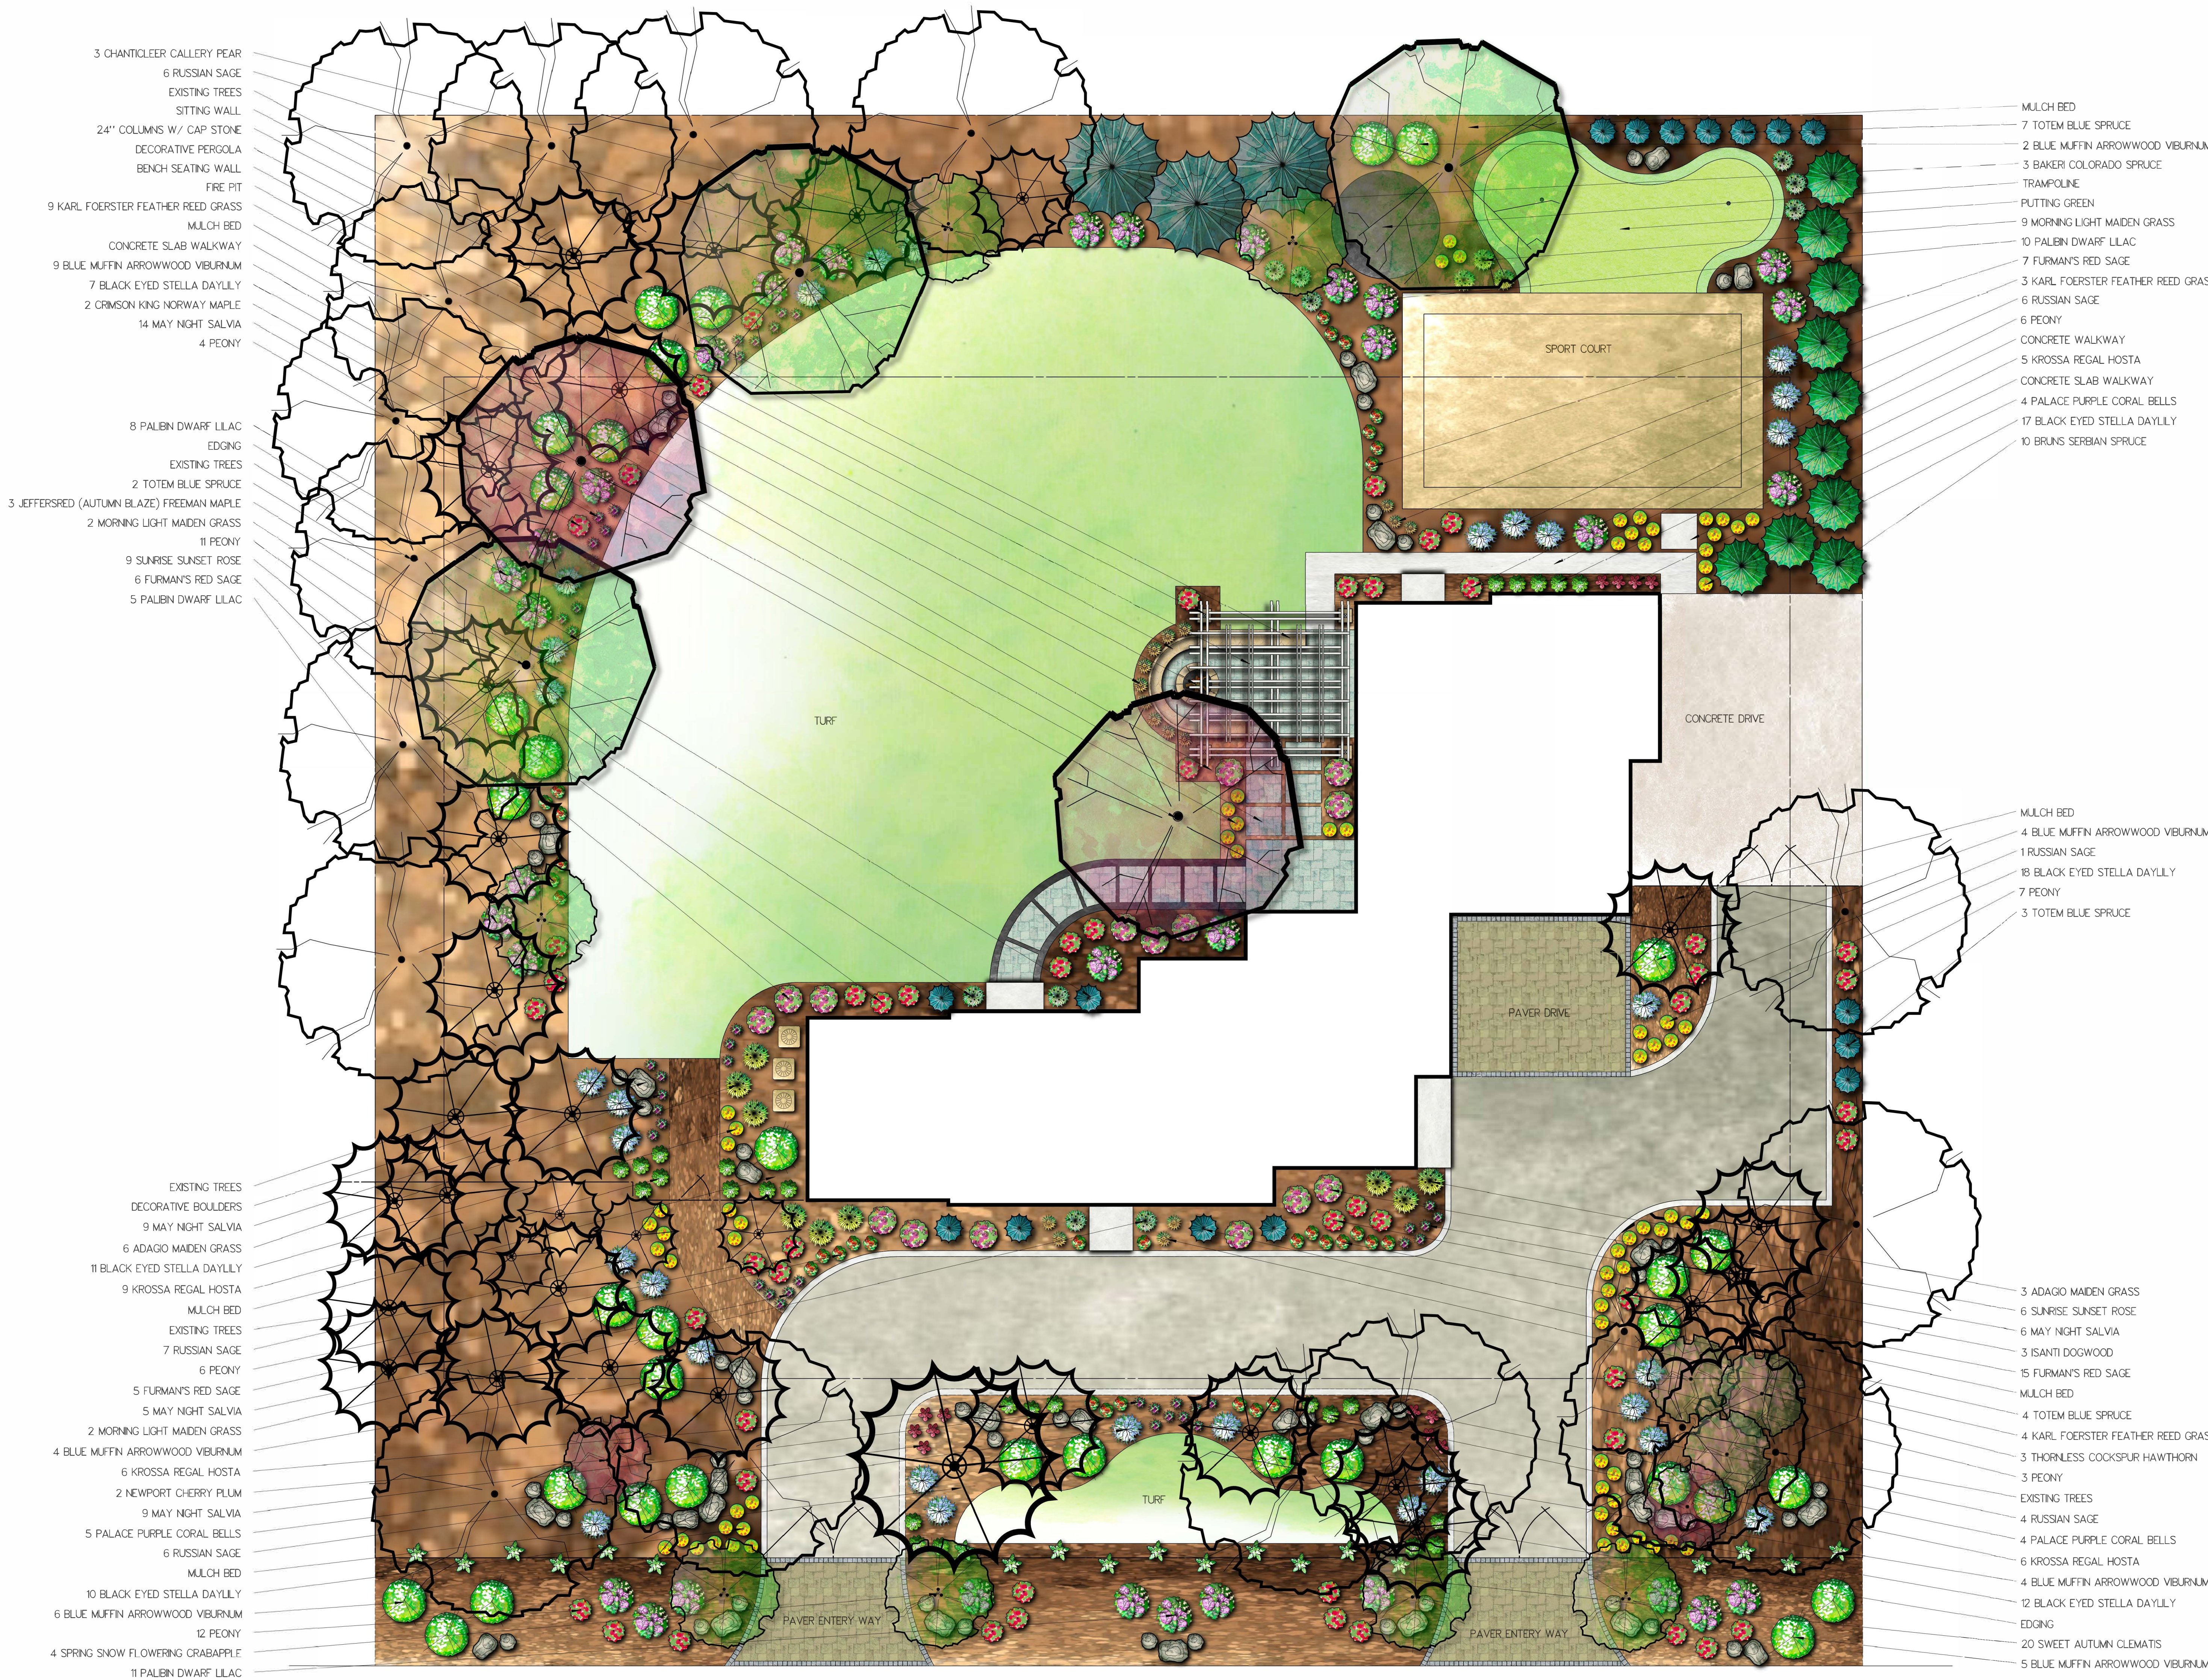

NOTES

1. THIS IS A CONCEPTUAL LANDSCAPE DESIGN AND ONLY SHOWS THE DESIGN INTENT. IT IS NOT A CONSTRUCTION DRAWING AND THEREFORE DOES NOT DIMENSION AND DETAIL ALL CONSTRUCTION ITEMS. THE PROPERTY OWNER AND/OR THE CONTRACTOR SHALL DETERMINE ALL FINAL DIMENSIONS AND CONSTRUCTION DETAILS. CONTRACTOR AND SUBSEQUENT SUBCONTRACTOR ARE RESPONSIBLE FOR ALL NECESSARY BUILDING PERMITS.

2. THIS IS NOT A SURVEYED PLAN AND ONLY SHOWS THE DIMENSIONS TAKEN IN THE FIELD. PROPERTY MEASUREMENTS SHOULD BE CONFIRMED WITH A LICENSED LAND SURVEYOR IF NECESSARY.

IRRIGATION NOTES:
1. THIS IS NOT AN IRRIGATION PLAN.
2. IRRIGATION LAYOUT AND MATERIAL SPECS TO BE DETERMINED ON SEPARATE IRRIGATION PLAN.

0 5 10 20
SCALE IN FEET

N

1	4/7/17	remove pool, adjust plants
2	4/12/17	add spa, move court, adjust plants
3	4/27/17	add entry, rotate court
No.	Date	Description
REVISIONS:		

 **LANDSCAPE FX**
THE EFFECT YOU EXPECT

Landscape FX
3320 W. Canyon Cr.
Colorado Springs, CO 80907
719.439.3619
tristan@landscape-fx.com

Colorado Springs, CO 80906

SCALE: 1/4" = 1'	PROJECT NO.
DRAWN BY: Brad Maryott	
CHECKED BY:	SHEET #
DATE: 4/3/2017	
DATE OF PRINT:	